


TRAFFIC ORDER KEY

- No waiting at any time
- Disabled persons' parking place
- Loading place
- Pay and Display parking place
- Permit parking place
- Permit parking place or Pay and Display parking place
- Car club parking place
- Permit parking area: Cui-de-sac
- Permit parking area: Through road
- Electric vehicle recharging parking place
- E-Scooter & Cycle Hire Parking Place
- Pedal cycle parking place (Cycle hanger)

ADDITIONAL INFORMATION KEY

Note: bus stops/stands & pedestrian crossings prevail over underlying waiting restrictions and are shown for information. They are not subject to this Order.

- Bus Stop
- Pedestrian (zebra) crossing
- Pedestrian (push button) crossing
- Dropped kerb/accessway
- Private Area or Road

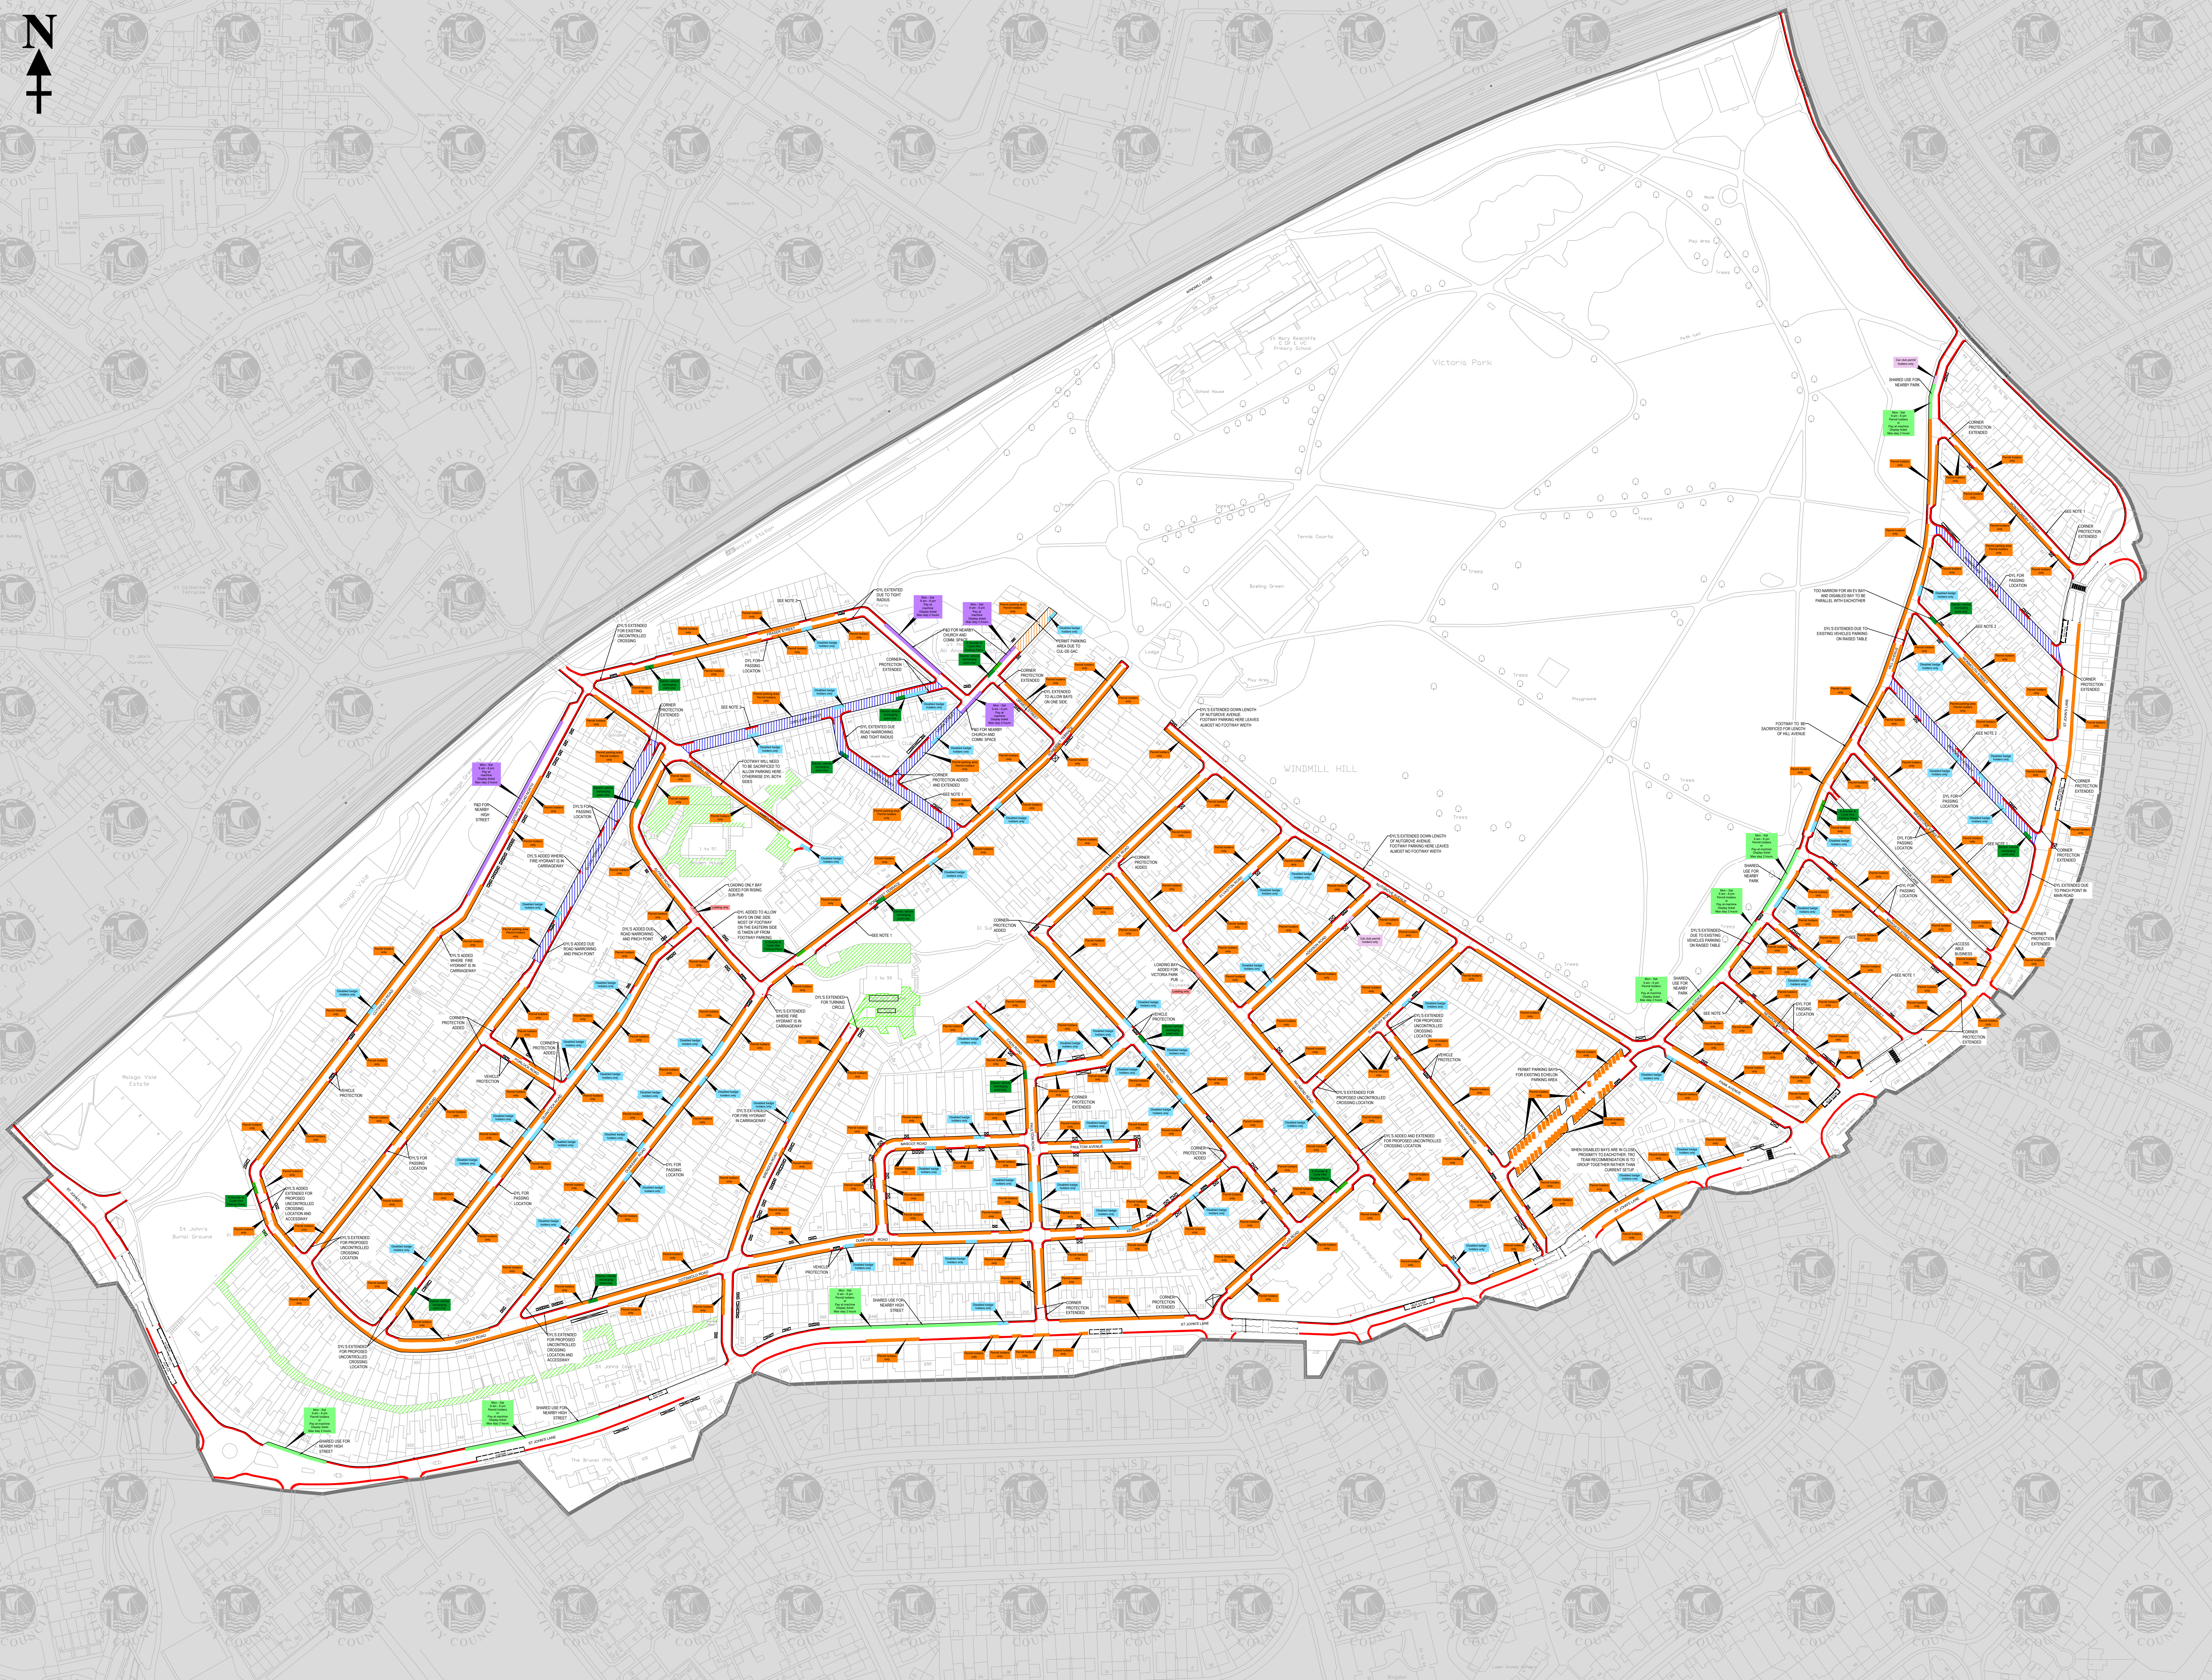

TRAFFIC & HIGHWAYS MAINTENANCE
ENGINEERING & DESIGN
PO Box 3399, Bristol City Council, Bristol BS1 9NE
(C) Crown Copyright and database rights 2025 Ordnance Survey 400008079/1

Rev.	Date	Description	By

Project
SBLN
WINDMILL HILL

Title
PARKING AND WAITING PROVISIONS AREA PLAN

Client
STRATEGIC CITY TRANSPORT

Drawn by RB	Checked by PK
Date Drawn AUGUST 2026	Date Issued 03/09/2026
Status DRAFT	Issued by RB

NTS
Project Number
E25059 - TR0-001